

UNIT '1A' - FLOOR PLAN (TYPE 'B')

1/4" = 1'-0"

21-THUS

702 S.F.

DRAWING  
A3


PROJECT: NORTH SKY II

PROJECT NO: 20136890

PROJECT NO: 20136890



EAPC

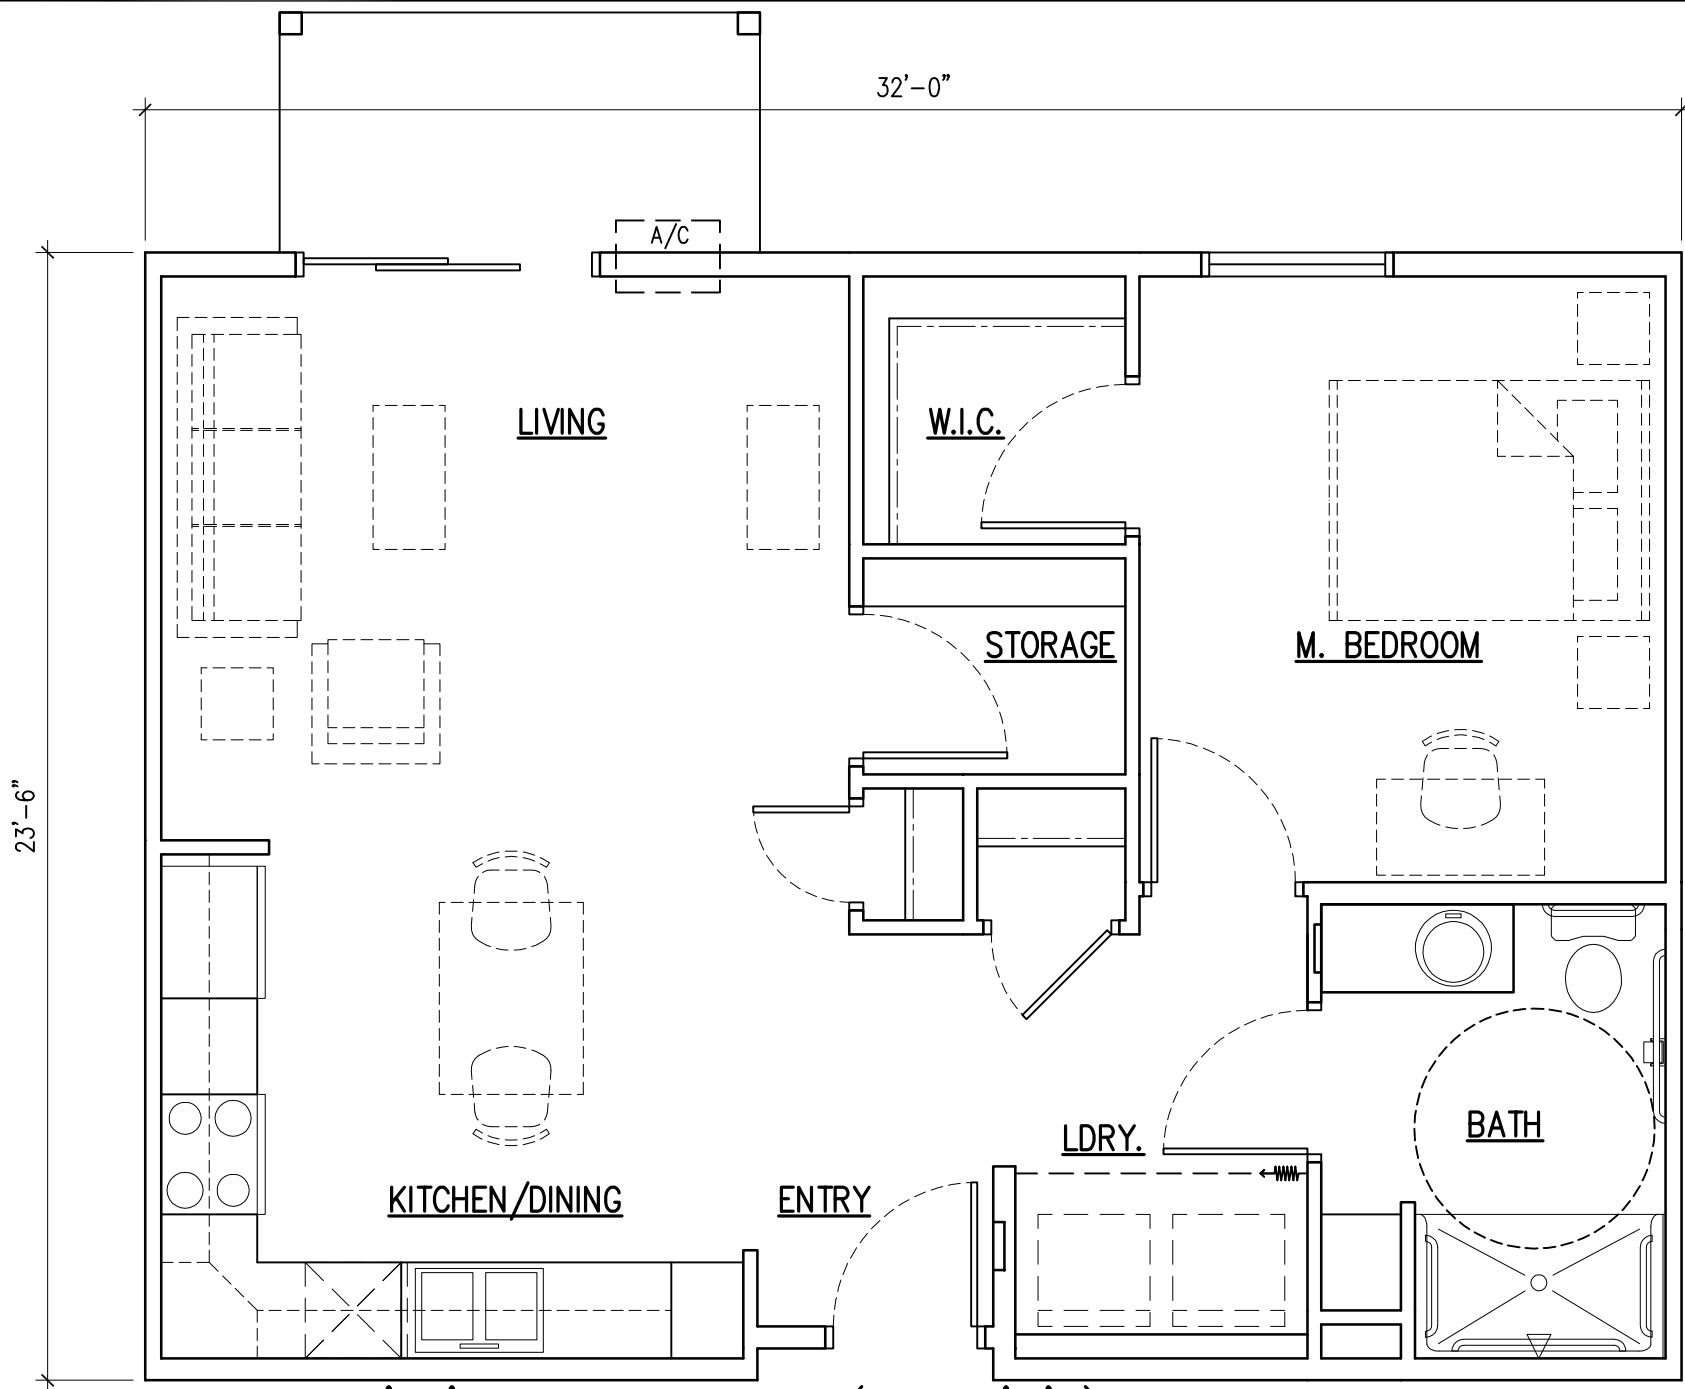

UNIT '1B' - FLOOR PLAN (TYPE 'A')

1/4" = 1'-0"


2-THUS


749 S.F.

DRAWING  
A4

PROJECT: NORTH SKY II

PROJECT NO: 20136890

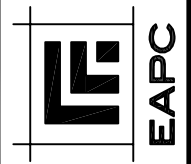

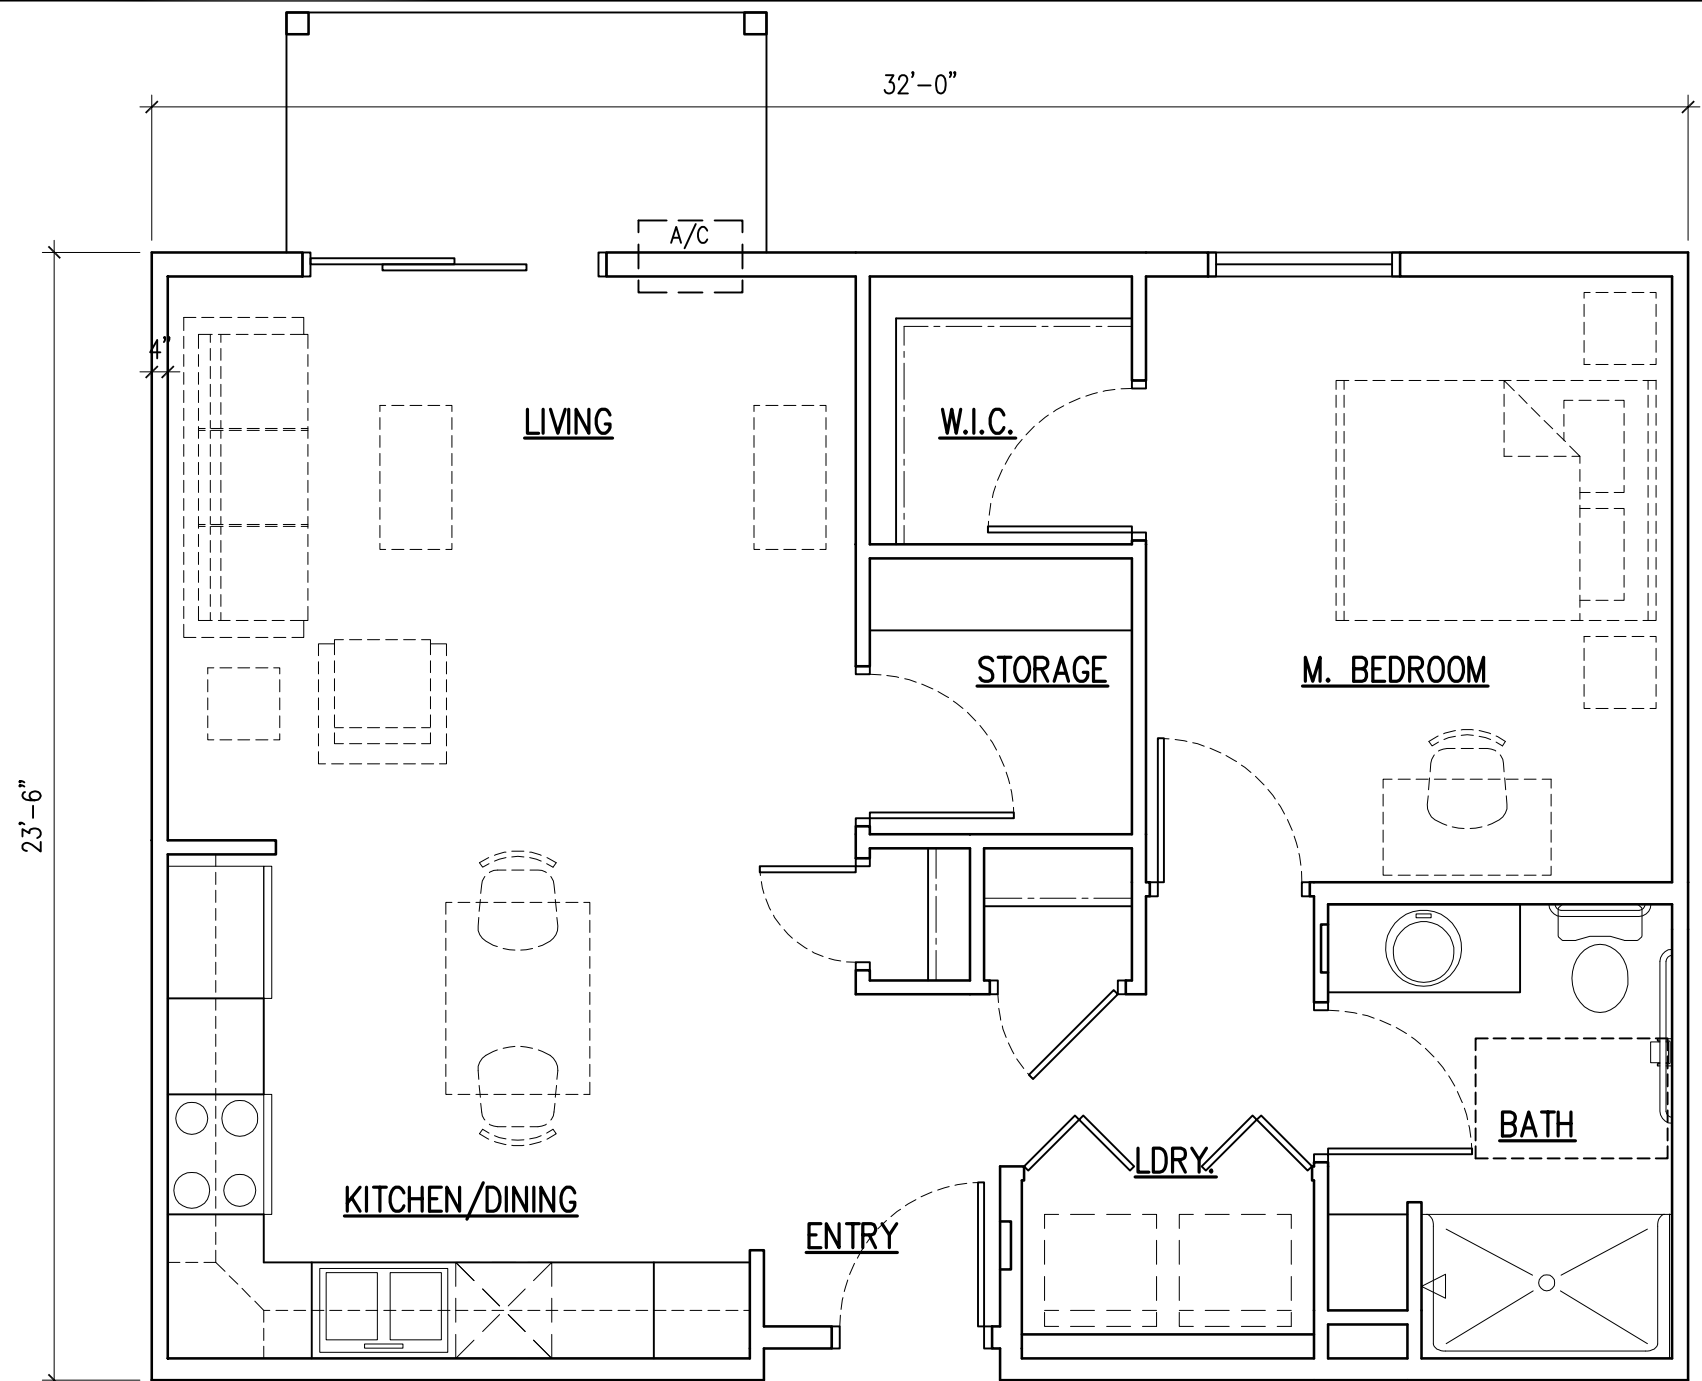

UNIT '1C' - FLOOR PLAN (TYPE 'B')

1/4" = 1'-0"

1-THUS

749 S.F.

DRAWING  
A5

PROJECT: NORTH SKY II

PROJECT NO: 20136890



EAPC