

DRAWING  
**A6**


PROJECT: NORTH SKY II

PROJECT NO: 20136890



**EAPC**

34'-0"  
**UNIT '2B' – FLOOR PLAN (TYPE 'A')** 3-THUS  
1/4" = 1'-0" 864 S.F.

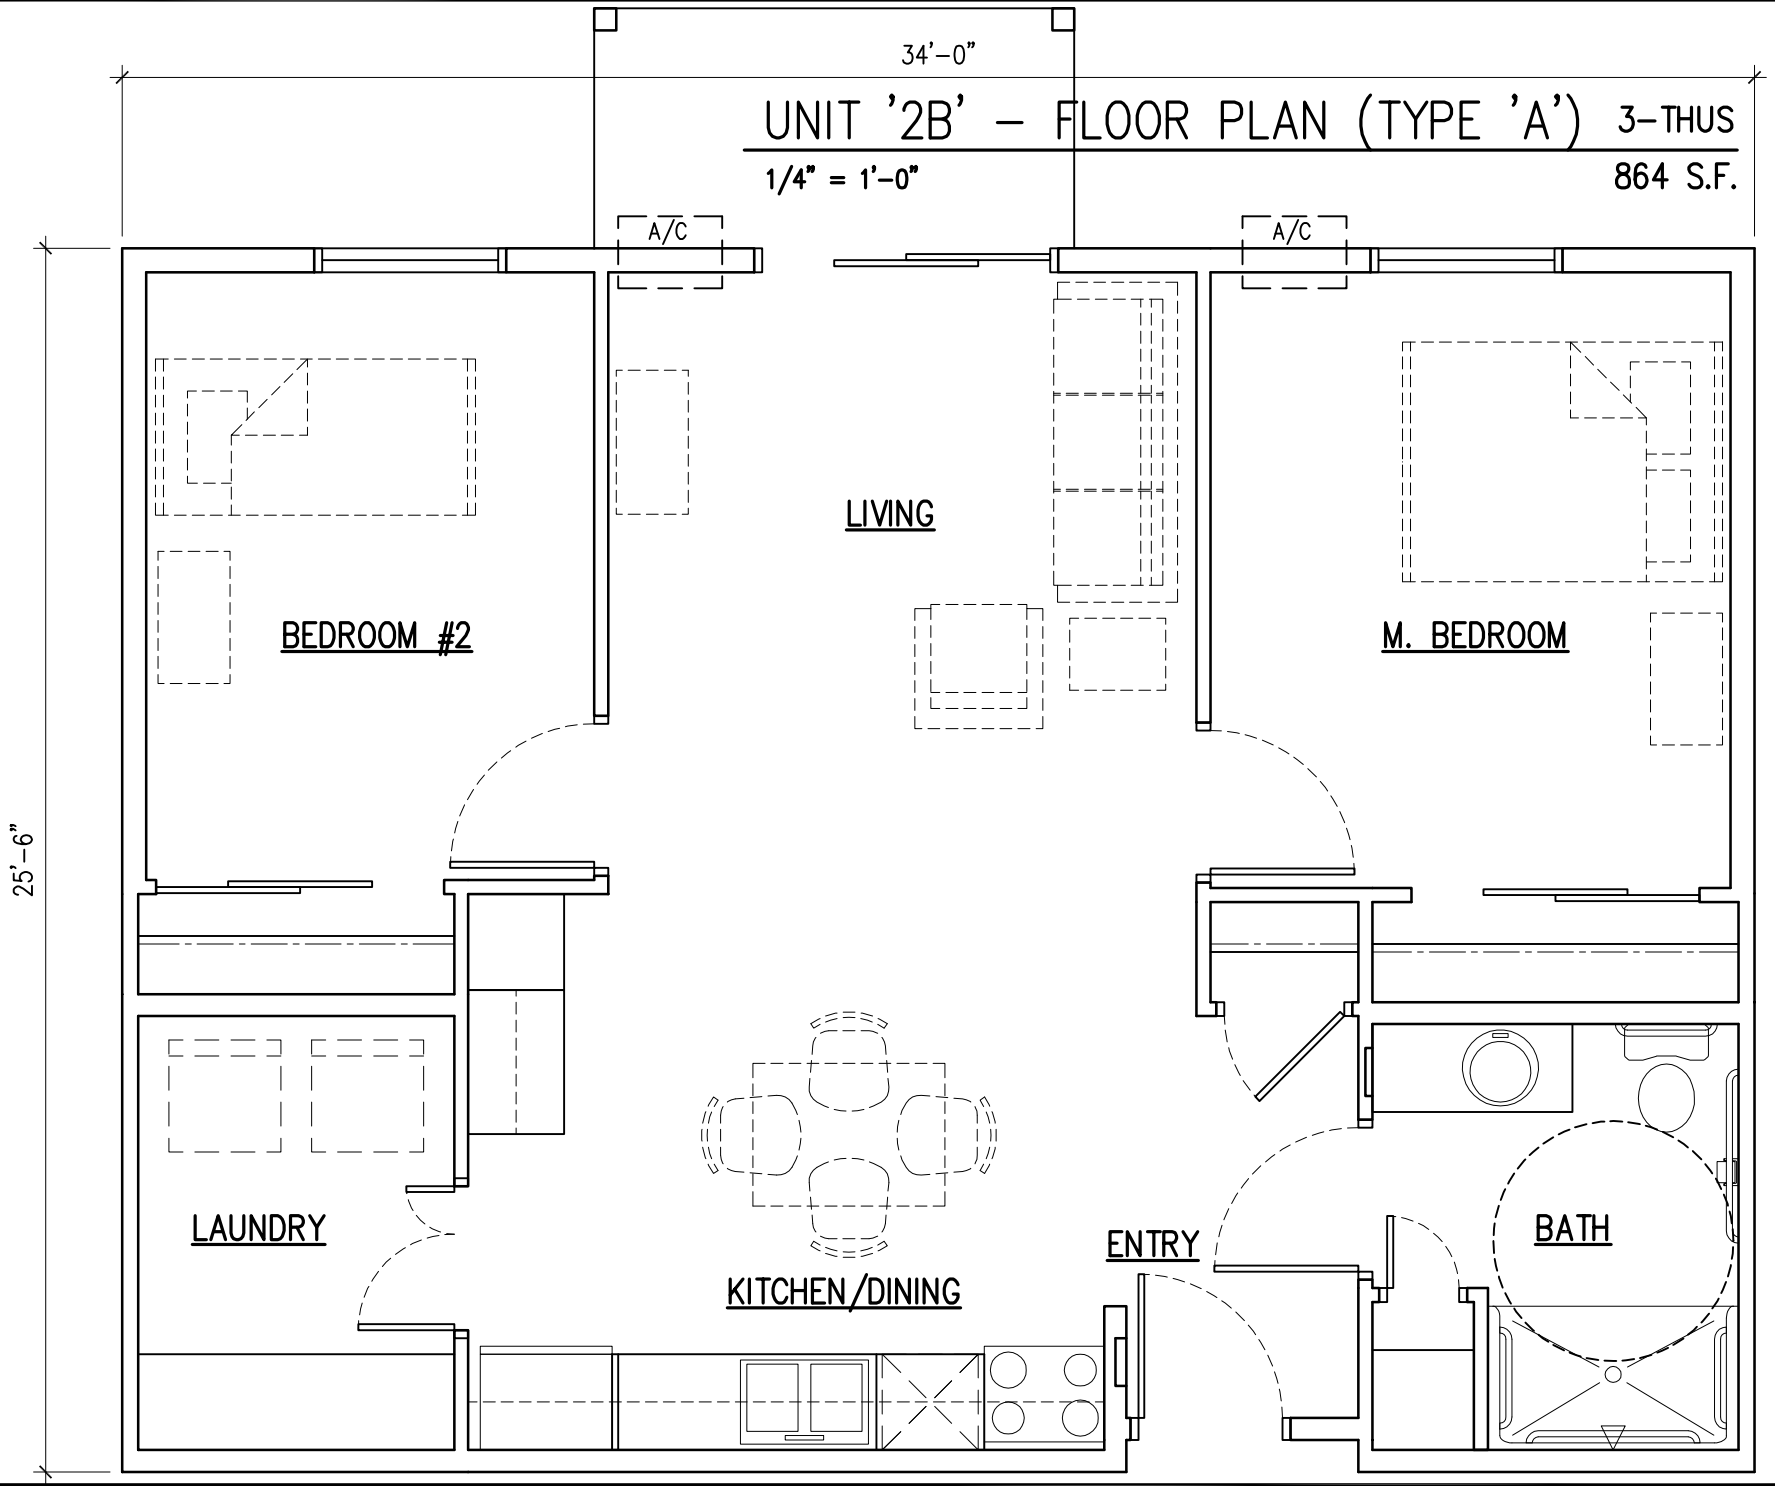

DRAWING  
**A7**

PROJECT: NORTH SKY II  
PROJECT NO: 20136890

