


1
A701

ONE BEDROOM - UNIT '1A' - ACCESSIBLE


1/4" = 1'-0"

678 S.F. + 211 S.F. MECHANICAL

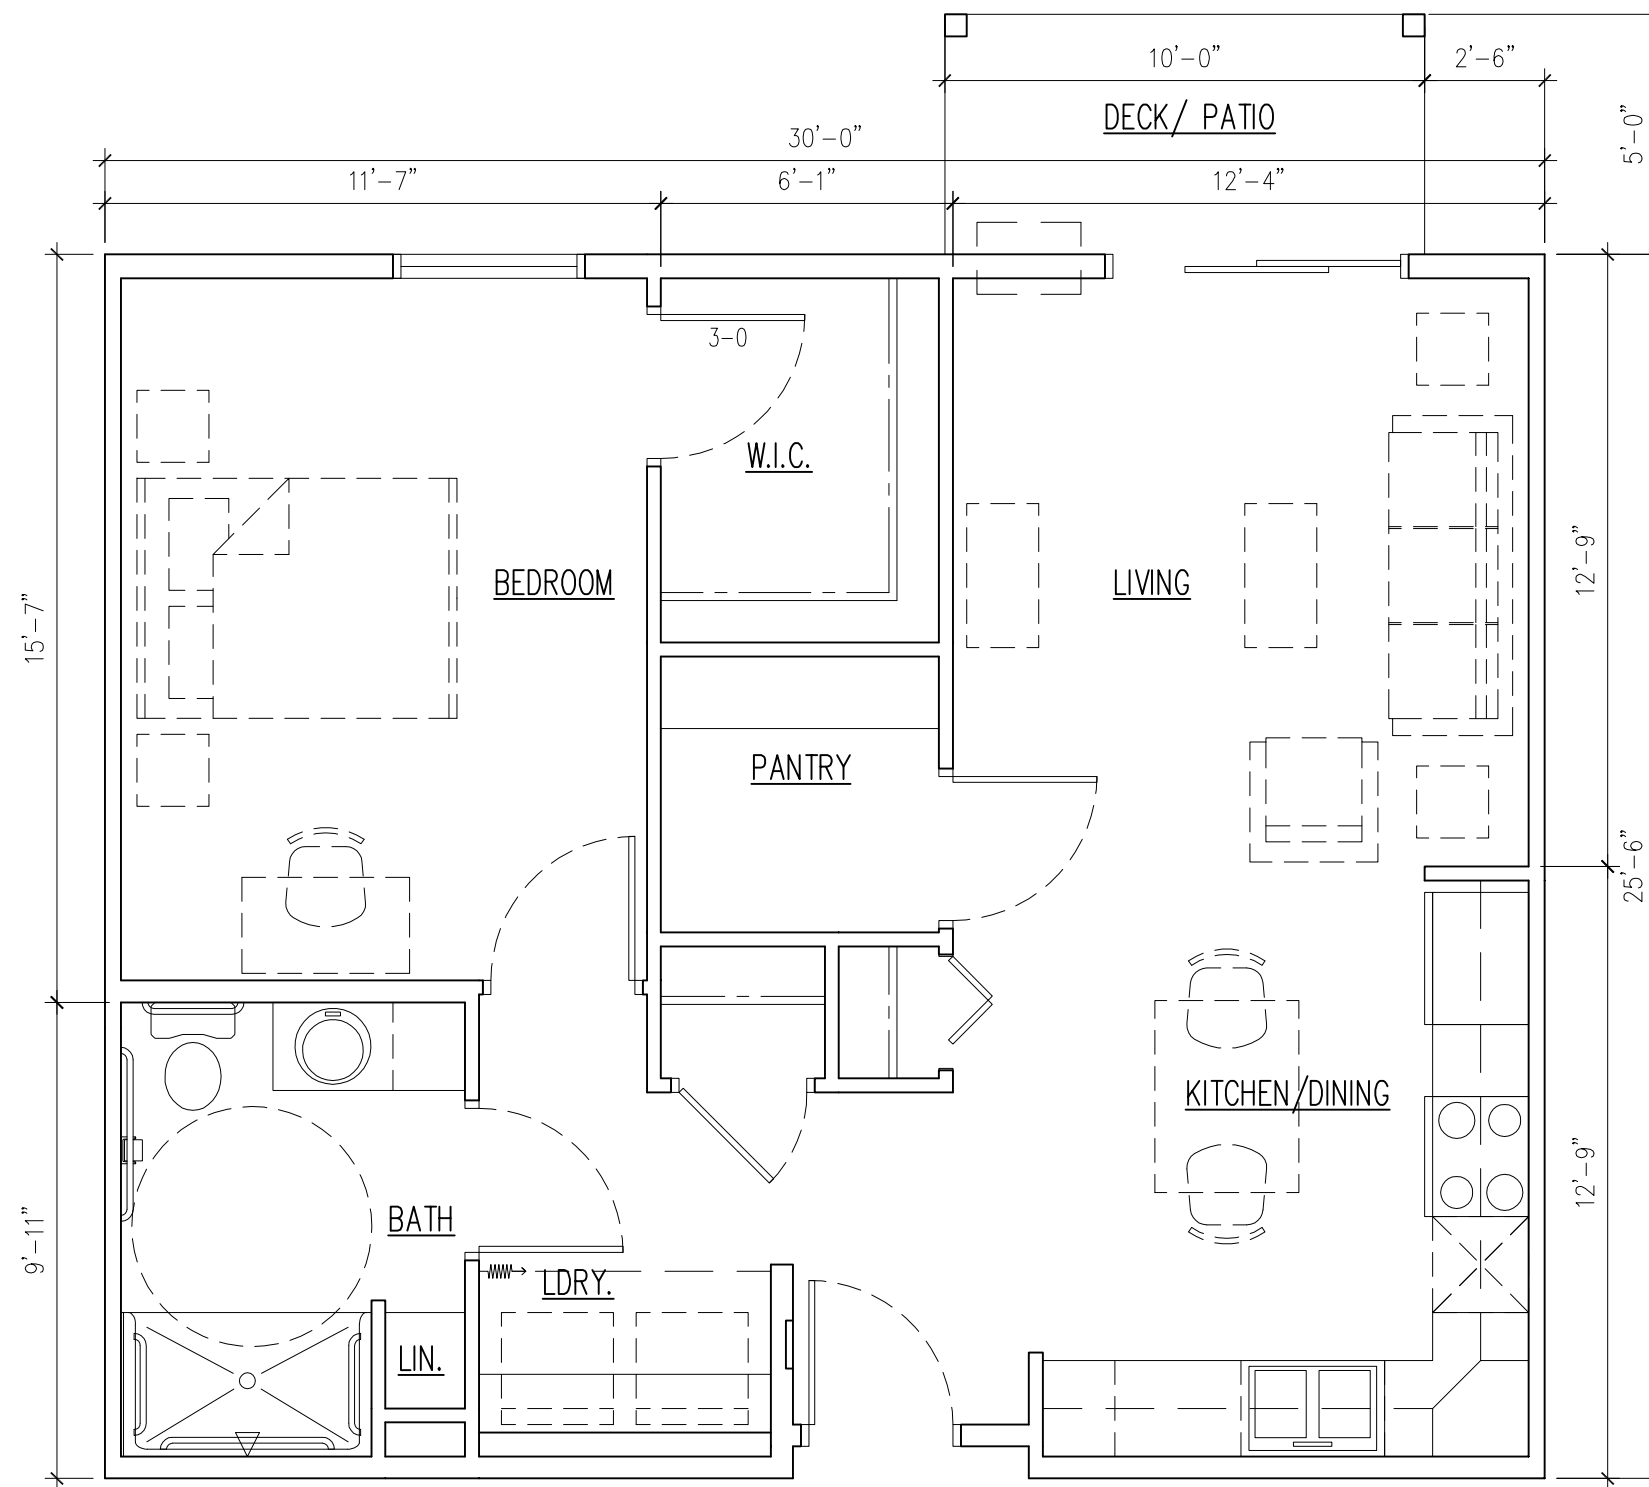

2 ONE BEDROOM - UNIT '1B' - ACCESSIBLE
 A701 1/4" = 1'-0"

762 S.F.

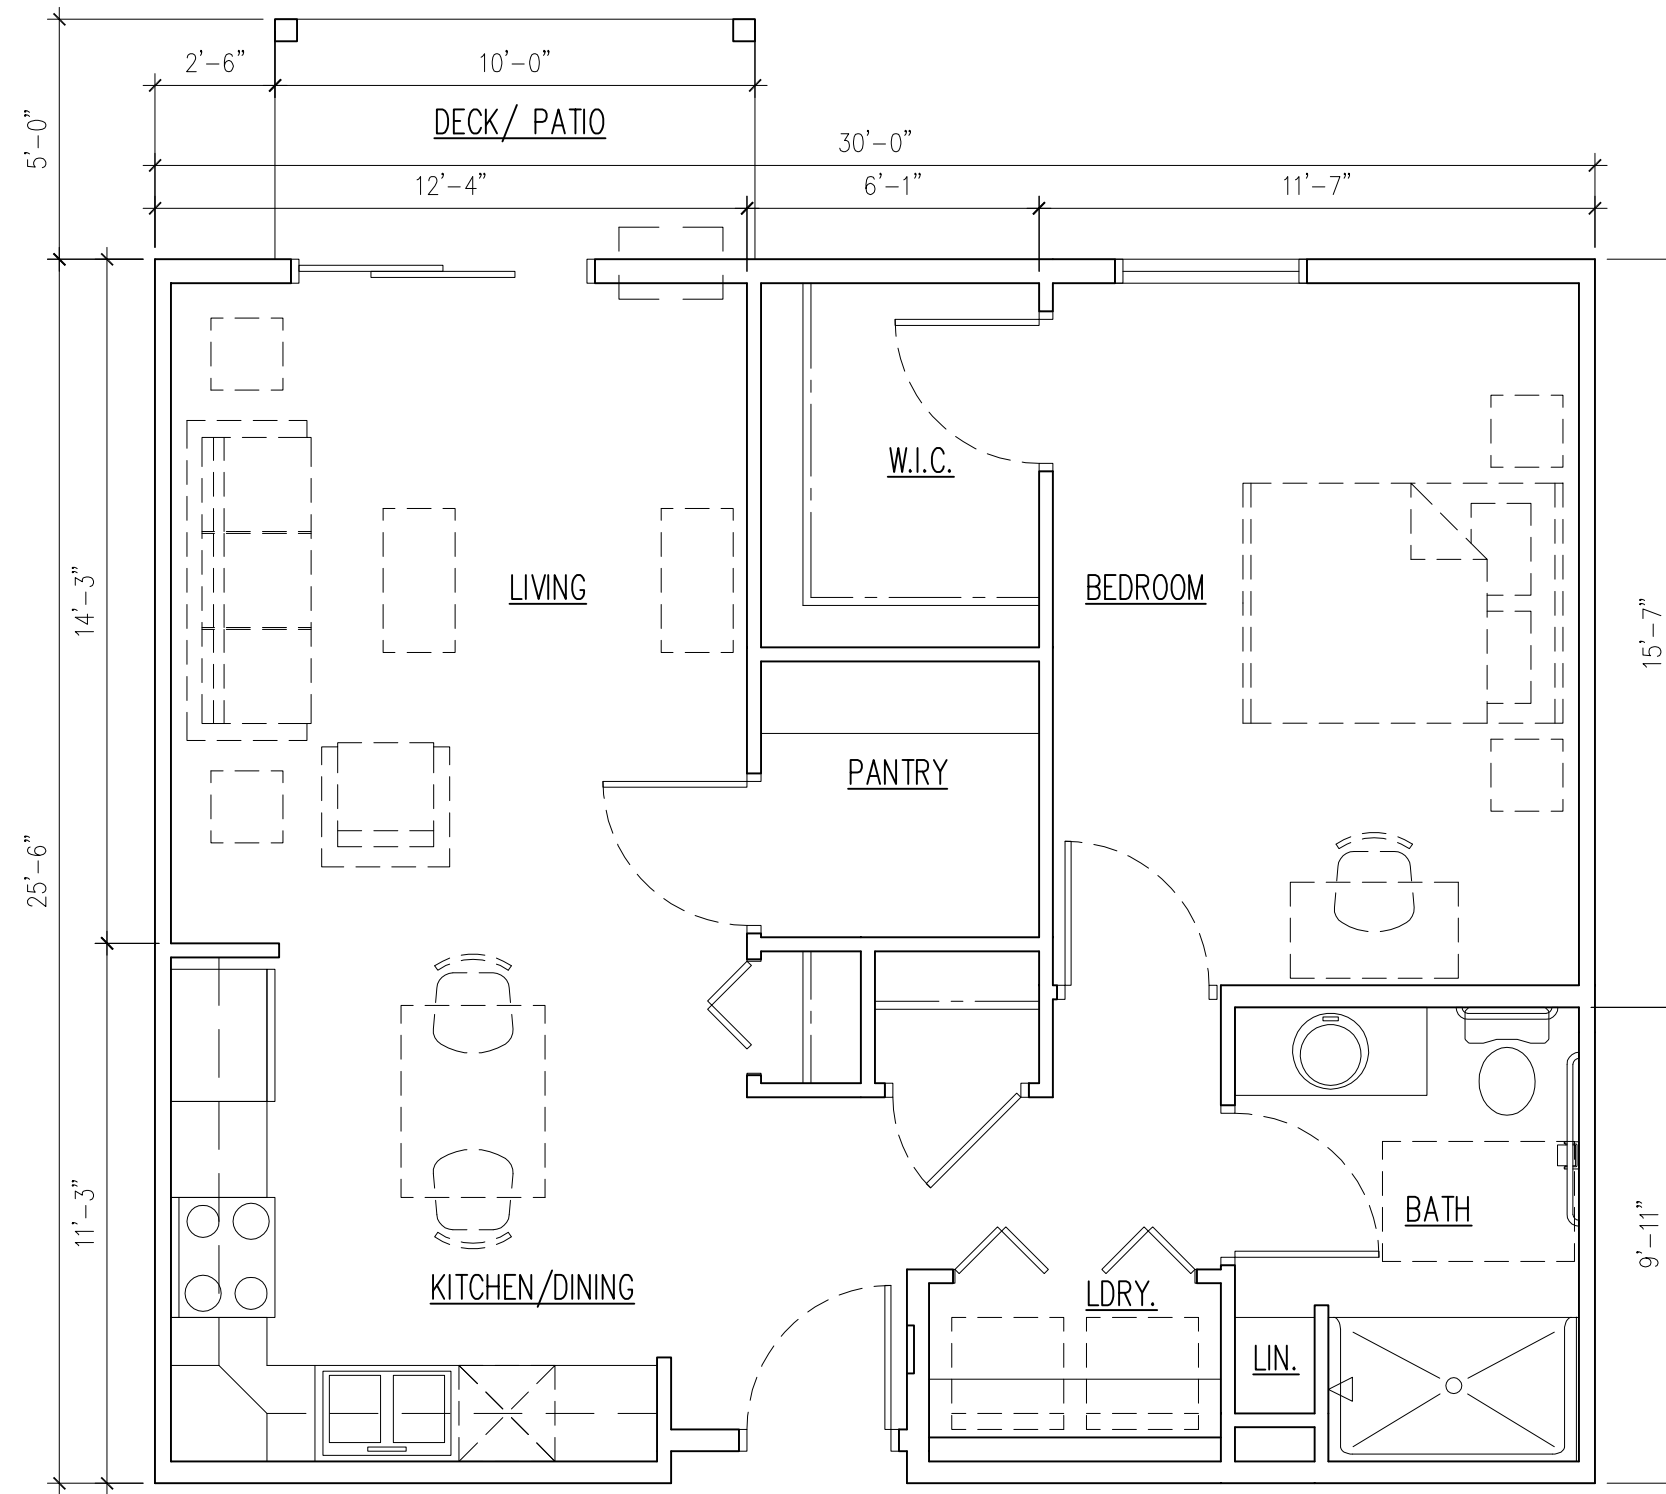


3
A701

ONE BEDROOM - UNIT '1C'

1/4" = 1'-0"

762 S.F.

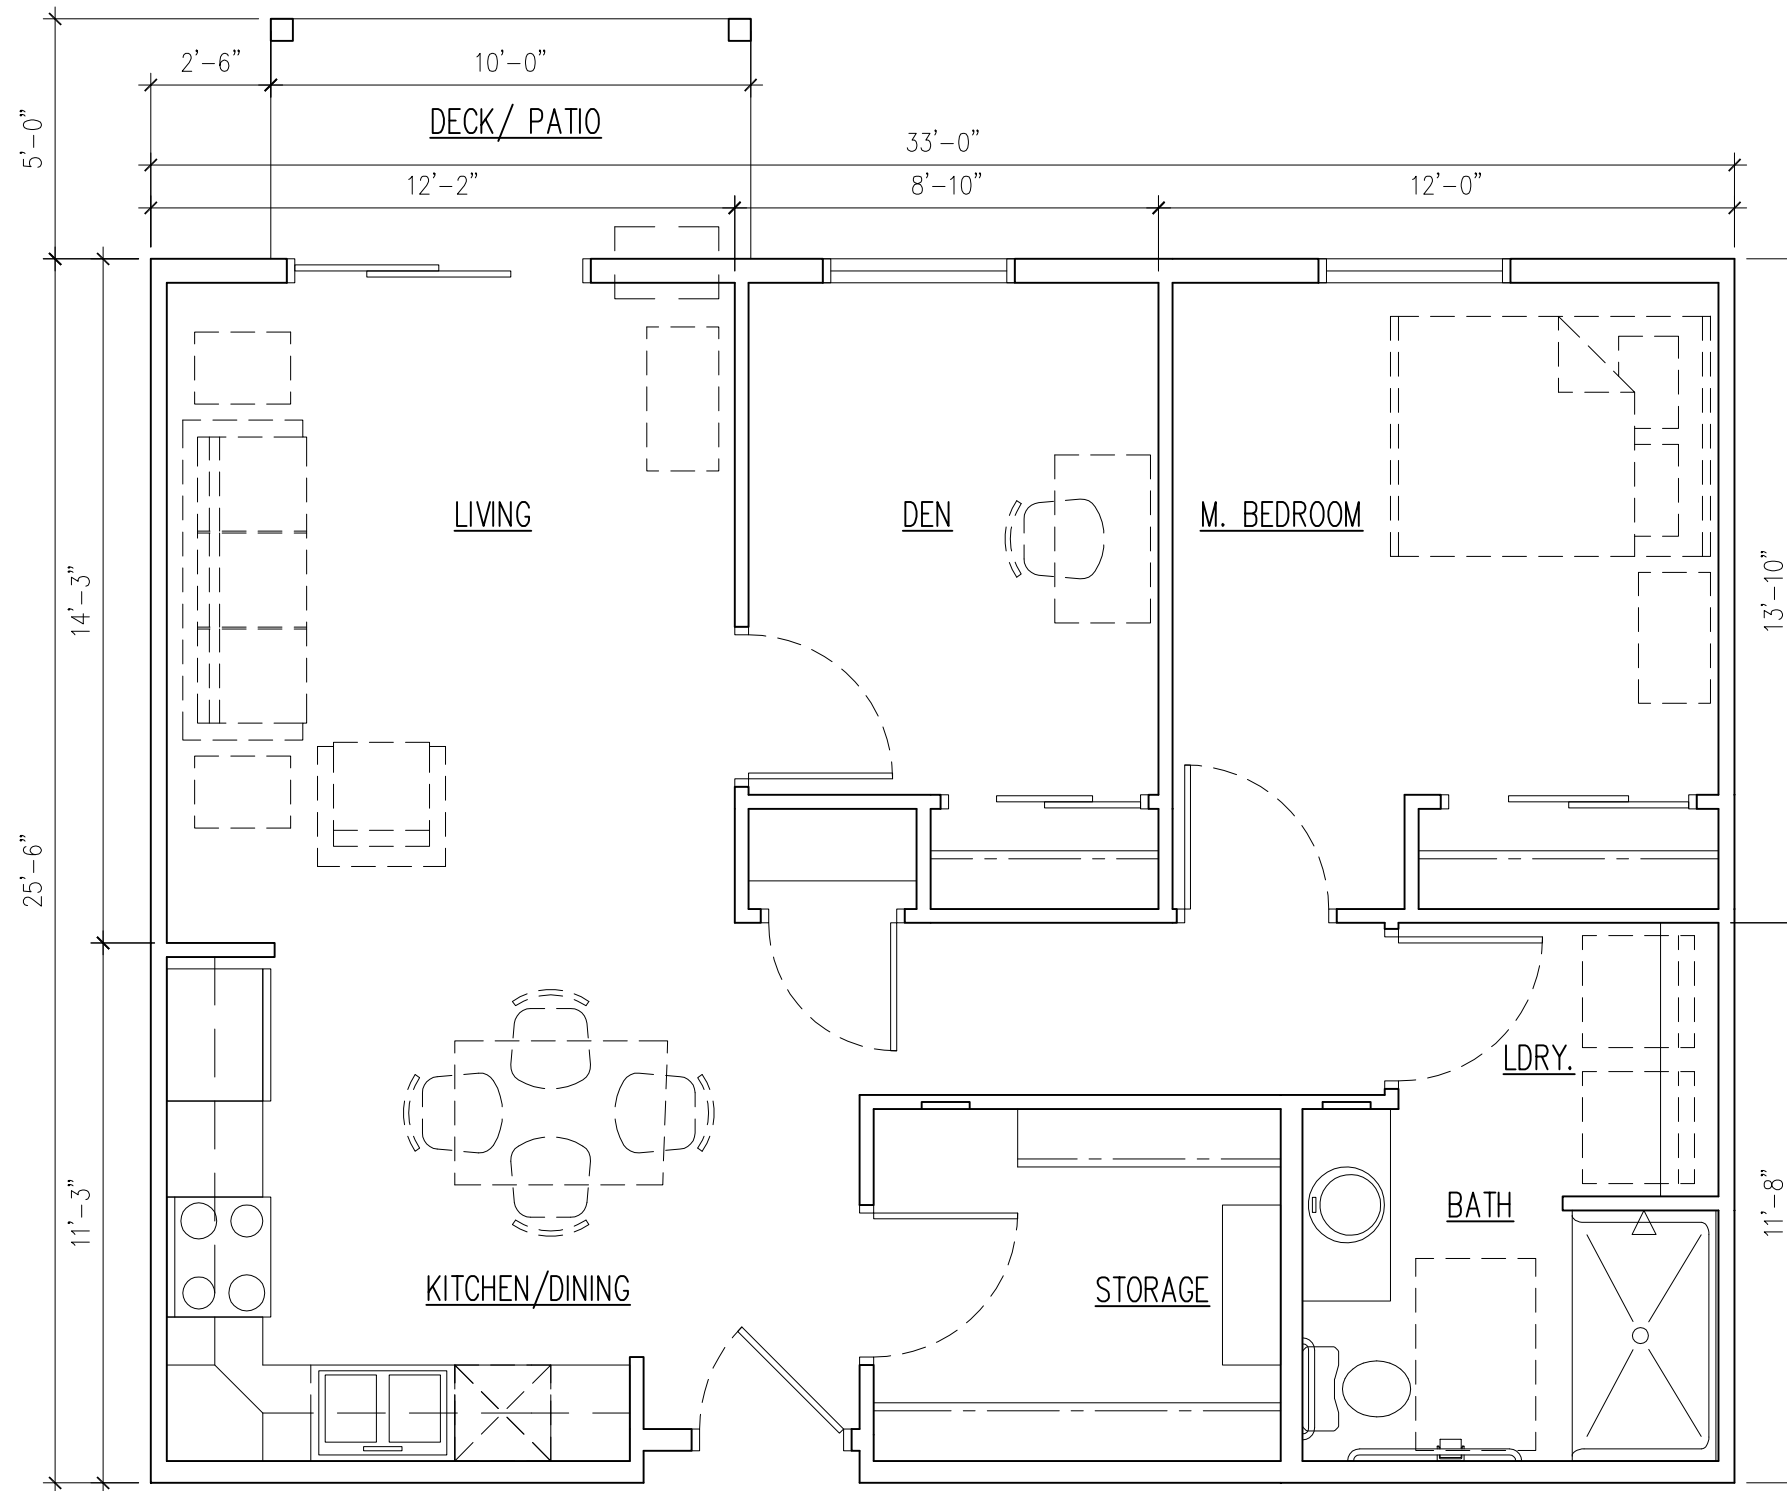

4
 A701 ONE BEDROOM - UNIT '1D' w/ DEN
 1/4" = 1'-0"

839 S.F.